


Design Speed	d	d <sub>L</sub>	d	d <sub>L</sub>
30	355	250	115	115
35	415	295	135	135
40	475	335	155	155
45	530	375	175	175
50	590	415	195	195
55	650	460	210	210
60	705	500	230	230
65	765	540	250	250

Design Speed	d	d <sub>L</sub>	d	d <sub>L</sub>
30	450	320	150	150
35	525	370	170	170
40	600	425	195	195
45	675	475	220	220
50	750	530	245	245
55	825	585	270	270
60	900	635	295	295
65	975	690	320	320

Design Speed	d	d <sub>L</sub>	d	d <sub>L</sub>
30	540	390	175	175
35	630	445	205	205
40	720	500	235	235
45	810	570	265	265
50	900	635	295	295
55	990	700	320	320
60	1080	765	350	350
65	1170	825	380	380

SIGHT DISTANCE (d) AND RELATED DISTANCES (d<sub>L</sub>, d<sub>r</sub>) (FEET)  
4 LANE UNDIVIDED

PICTORIAL  
4 LANE UNDIVIDED

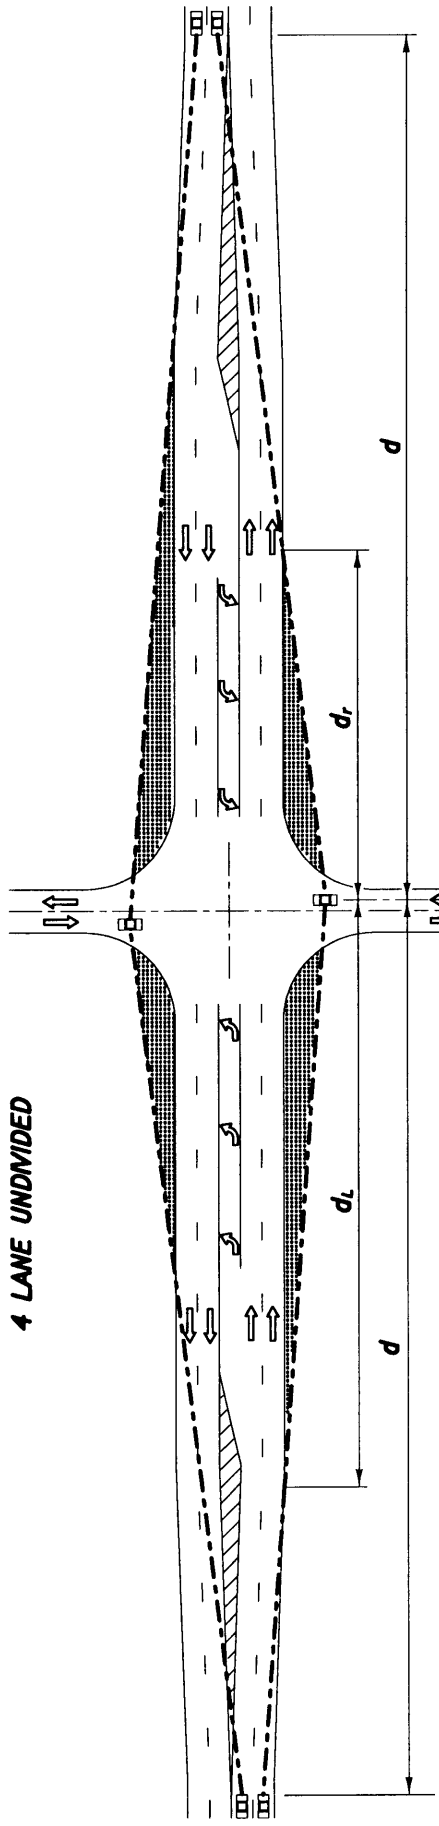


Design Speed	d	d <sub>L</sub>	d	d <sub>L</sub>
30	375	205	120	120
35	440	240	145	145
40	500	275	165	165
45	565	310	185	185
50	625	340	205	205
55	690	375	225	225
60	750	410	245	245
65	815	445	265	265

Design Speed	d	d <sub>L</sub>	d	d <sub>L</sub>
30	480	220	155	155
35	560	255	180	180
40	640	290	210	210
45	720	330	235	235
50	800	365	260	260
55	880	400	285	285
60	960	440	310	310
65	1040	480	340	340

Design Speed	d	d <sub>L</sub>	d	d <sub>L</sub>
30	570	310	185	185
35	665	365	215	215
40	760	415	250	250
45	855	470	280	280
50	950	520	310	310
55	1045	570	340	340
60	1140	625	370	370
65	1235	675	400	400

SIGHT DISTANCE (d) AND RELATED DISTANCES (d<sub>L</sub>, d<sub>r</sub>) (FEET)  
4 LANE UNDIVIDED FLARED - SYMMETRICAL

PICTORIAL  
4 LANE UNDIVIDED FLARED - SYMMETRICAL

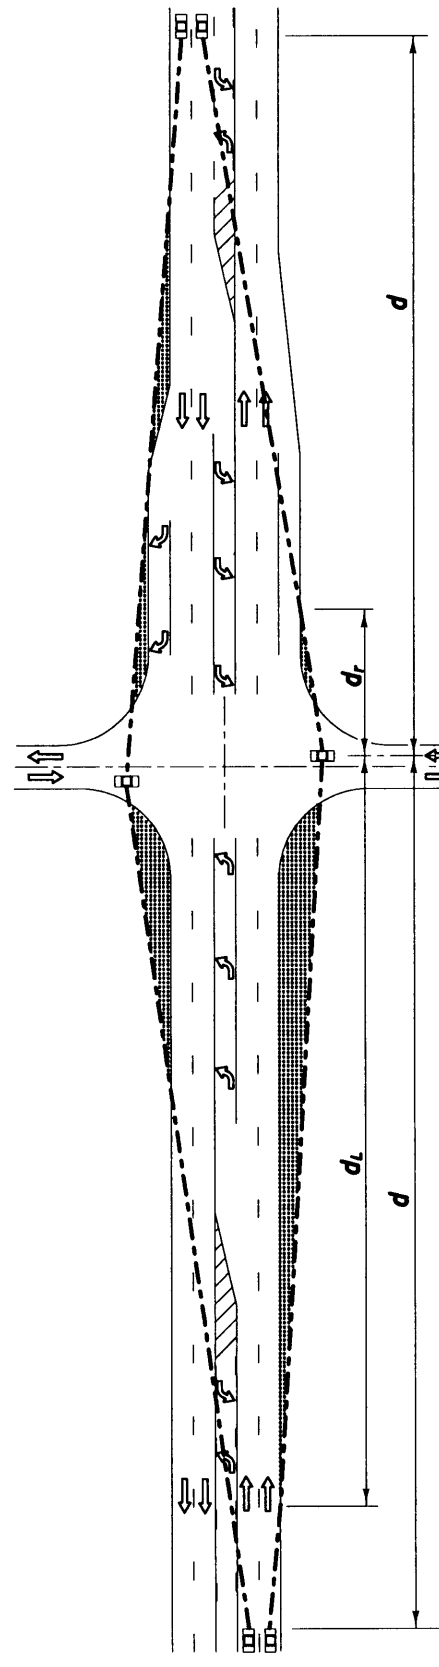

Design Speed	d	d <sub>L</sub>	d	d <sub>L</sub>
30	375	265	95	95
35	440	310	115	115
40	500	355	130	130
45	565	400	145	145
50	625	440	160	160
55	690	490	172	172
60	750	530	195	195
65	815	575	210	210

Design Speed	d	d <sub>L</sub>	d	d <sub>L</sub>
30	480	340	125	125
35	560	395	145	145
40	640	450	165	165
45	720	510	185	185
50	800	565	205	205
55	880	620	225	225
60	960	680	245	245
65	1040	735	265	265

Design Speed	d	d <sub>L</sub>	d	d <sub>L</sub>
30	570	405	145	145
35	665	470	170	170
40	760	540	195	195
45	855	605	220	220
50	950	670	245	245
55	1045	740	270	270
60	1140	805	295	295
65	1235	875	320	320

SIGHT DISTANCE (d) AND RELATED DISTANCES (d<sub>L</sub>, d<sub>r</sub>) (FEET)  
4 LANE UNDIVIDED WITH OPTIONAL LANE

PICTORIAL  
4 LANE UNDIVIDED WITH OPTIONAL LANE

LEGEND  
Areas Free Of Sight Obstructions

NOTE: See Sheet 6 for intersecting roadway origin of clear sight and quadrant corner clips.



2006 FDOT Design Standards

Last Revision 04  
Sheet No. 3 of 6

SIGHT DISTANCE AT INTERSECTIONS  
Index No. 546